

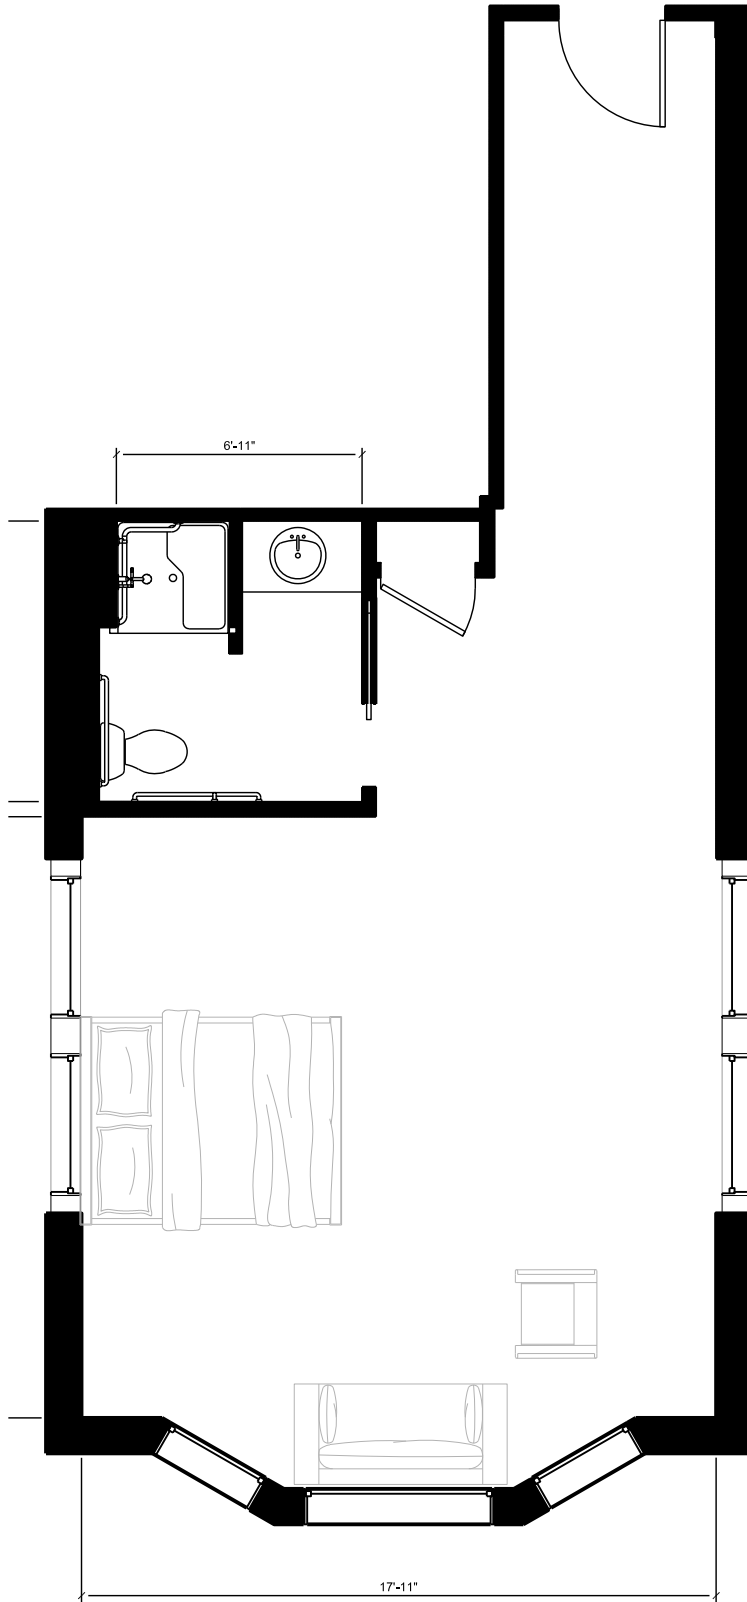


M1
MANOR
ON 1ST

EXPANDED PREMIUM SUITES


UNIT 303 - FLOOR PLAN (553 USF)
SCALE: 3/16" = 1'-0"

 


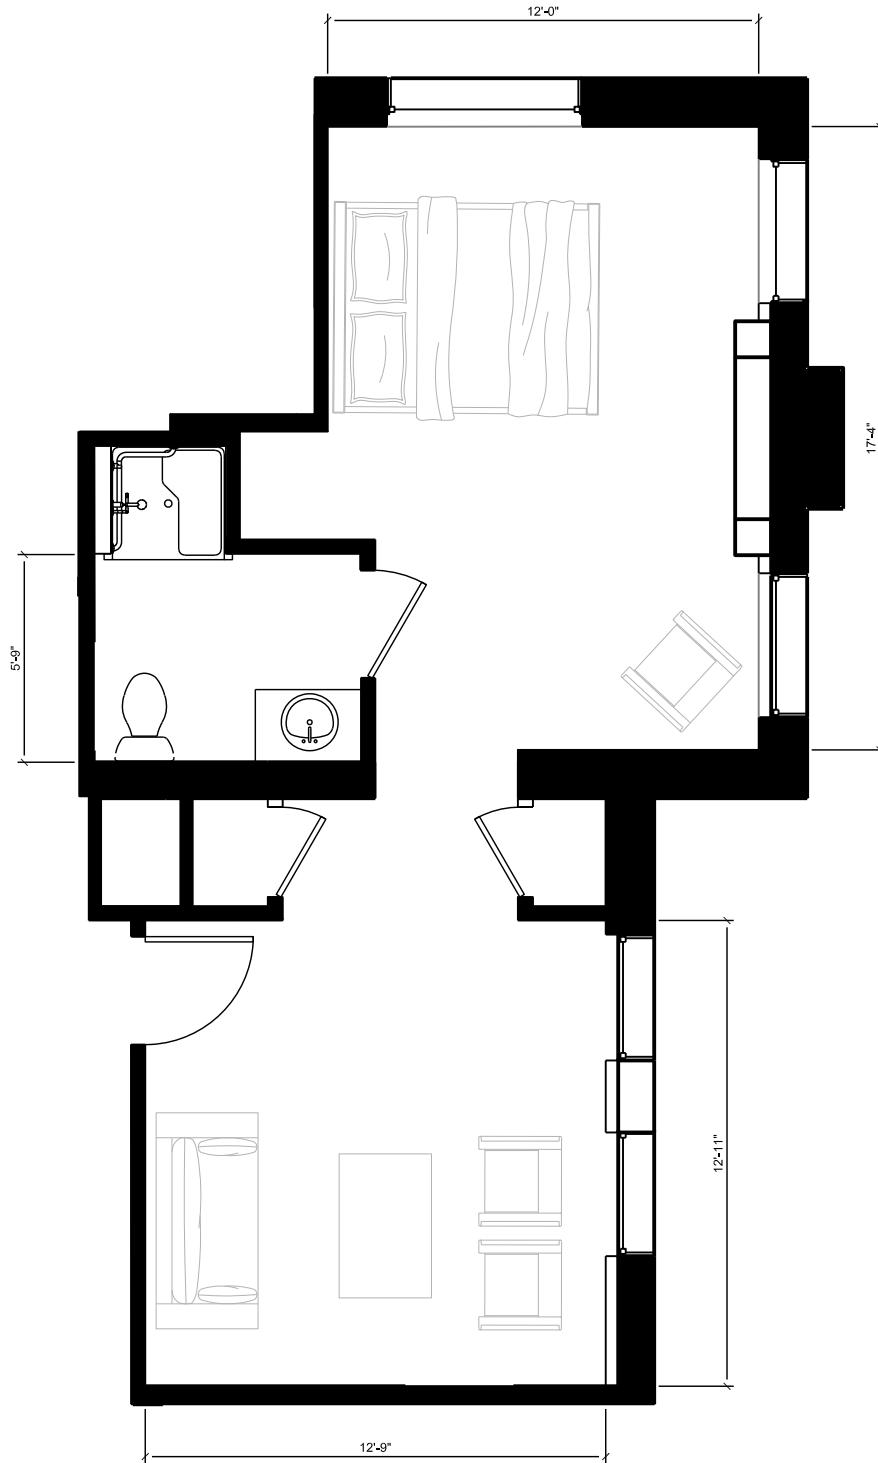


UNIT 304 - FLOOR PLAN (481 USF)

SCALE: 3/16" = 1'-0"

 

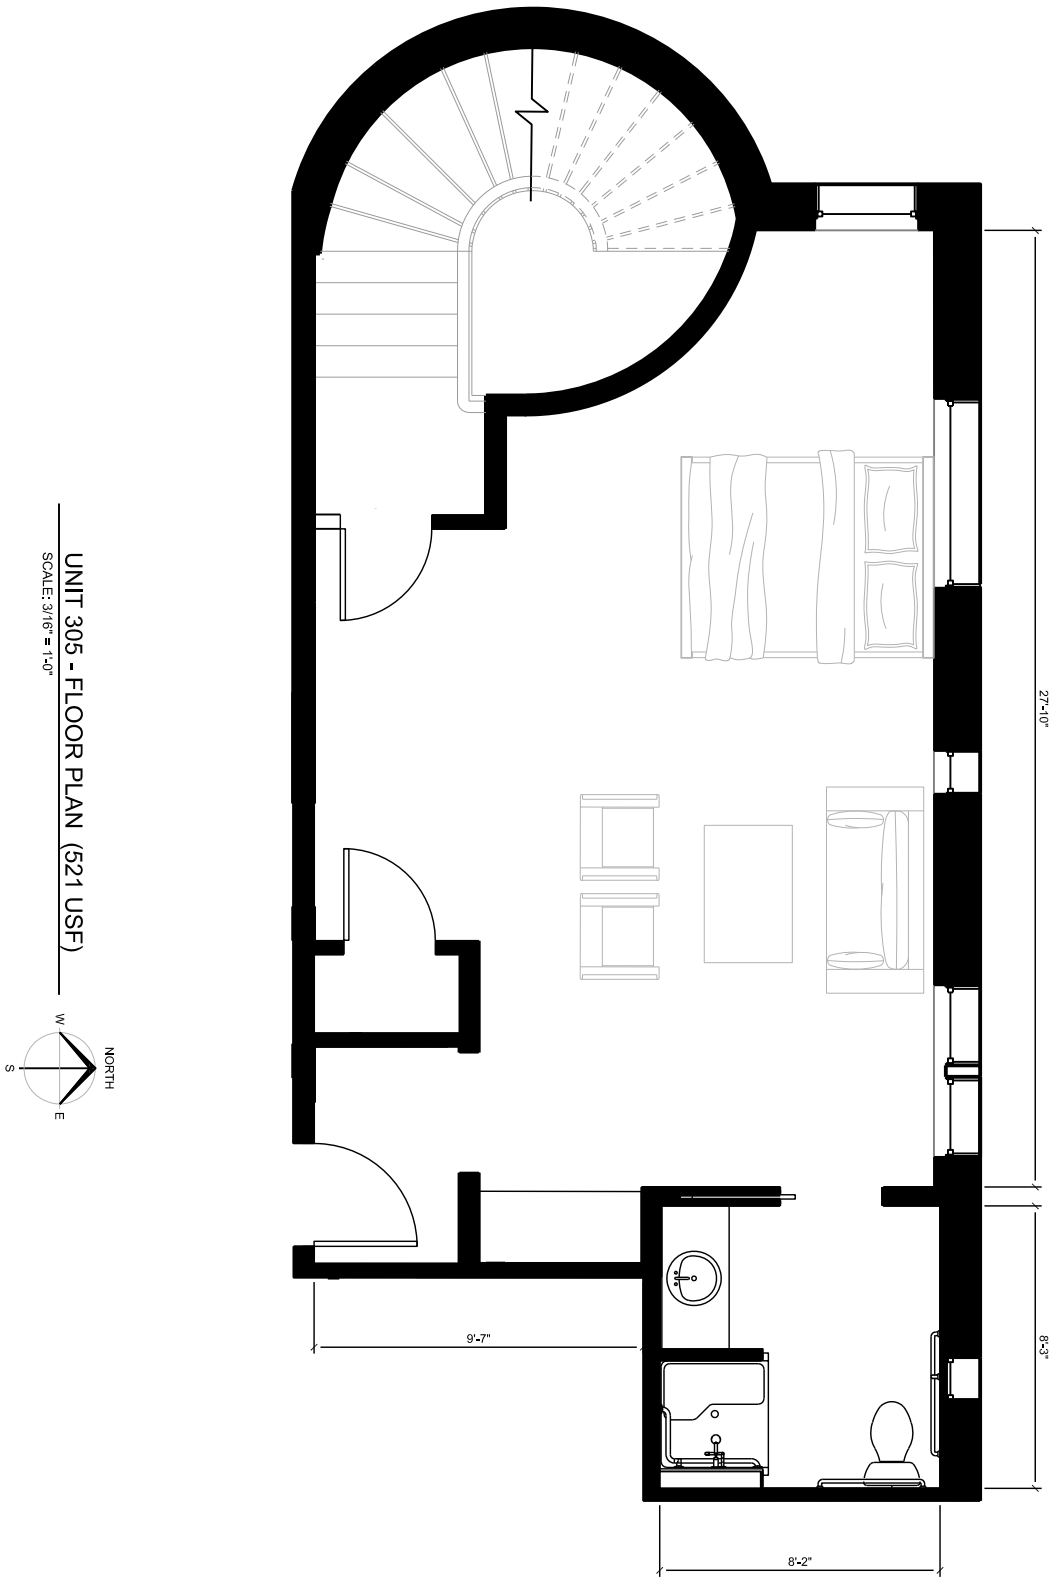

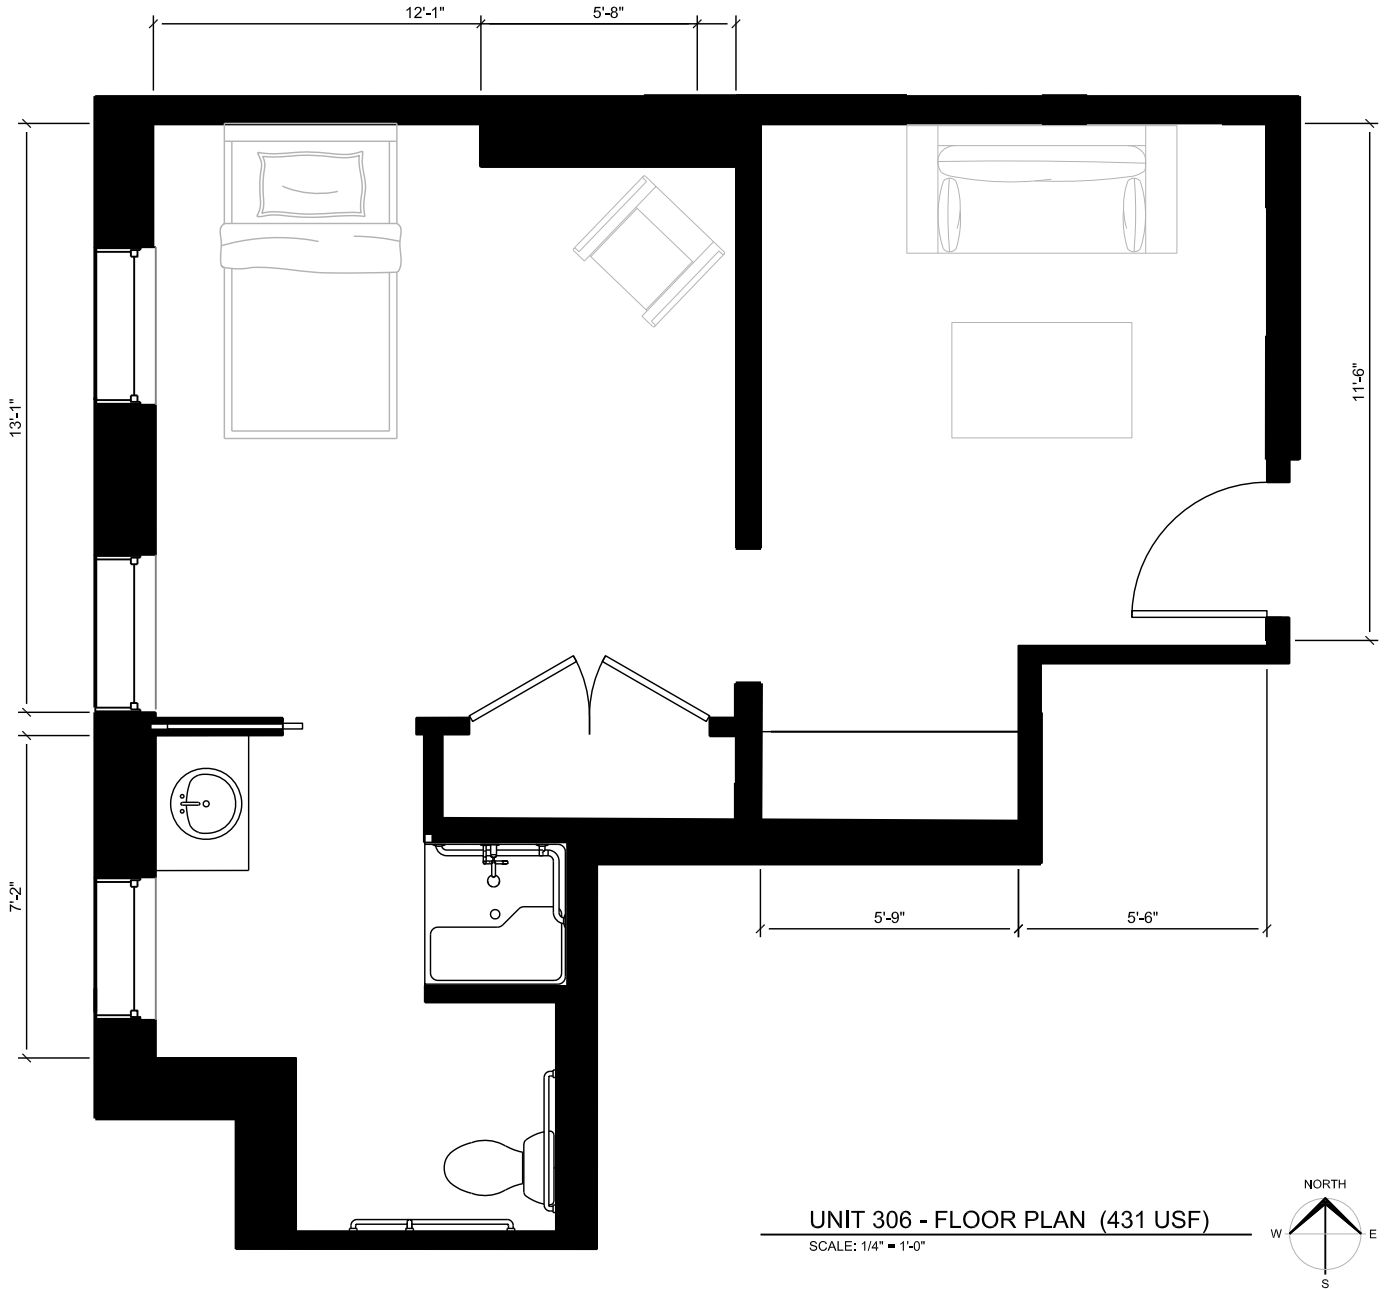



MANOR ON 1ST