


M1

MANOR

ON 1ST


PREMIUM SUITES


---

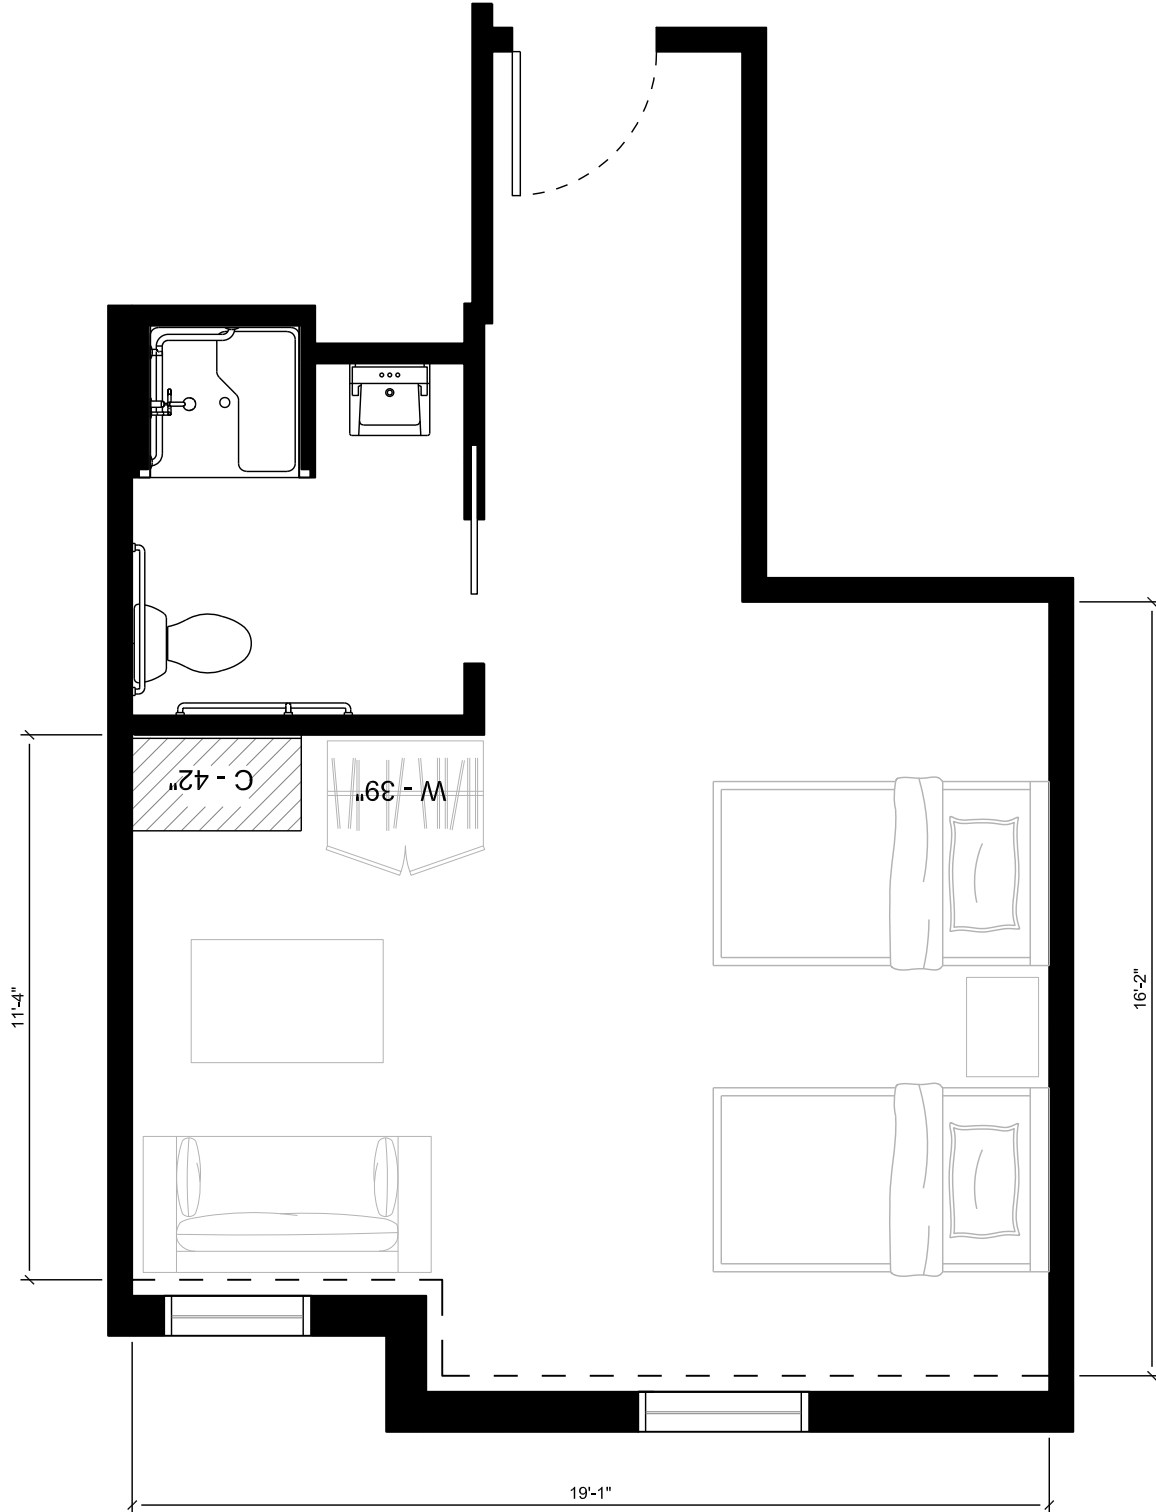

UNIT 101 - FLOOR PLAN (402 USF)


SCALE: 1/4" = 1'-0"

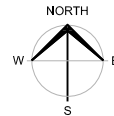


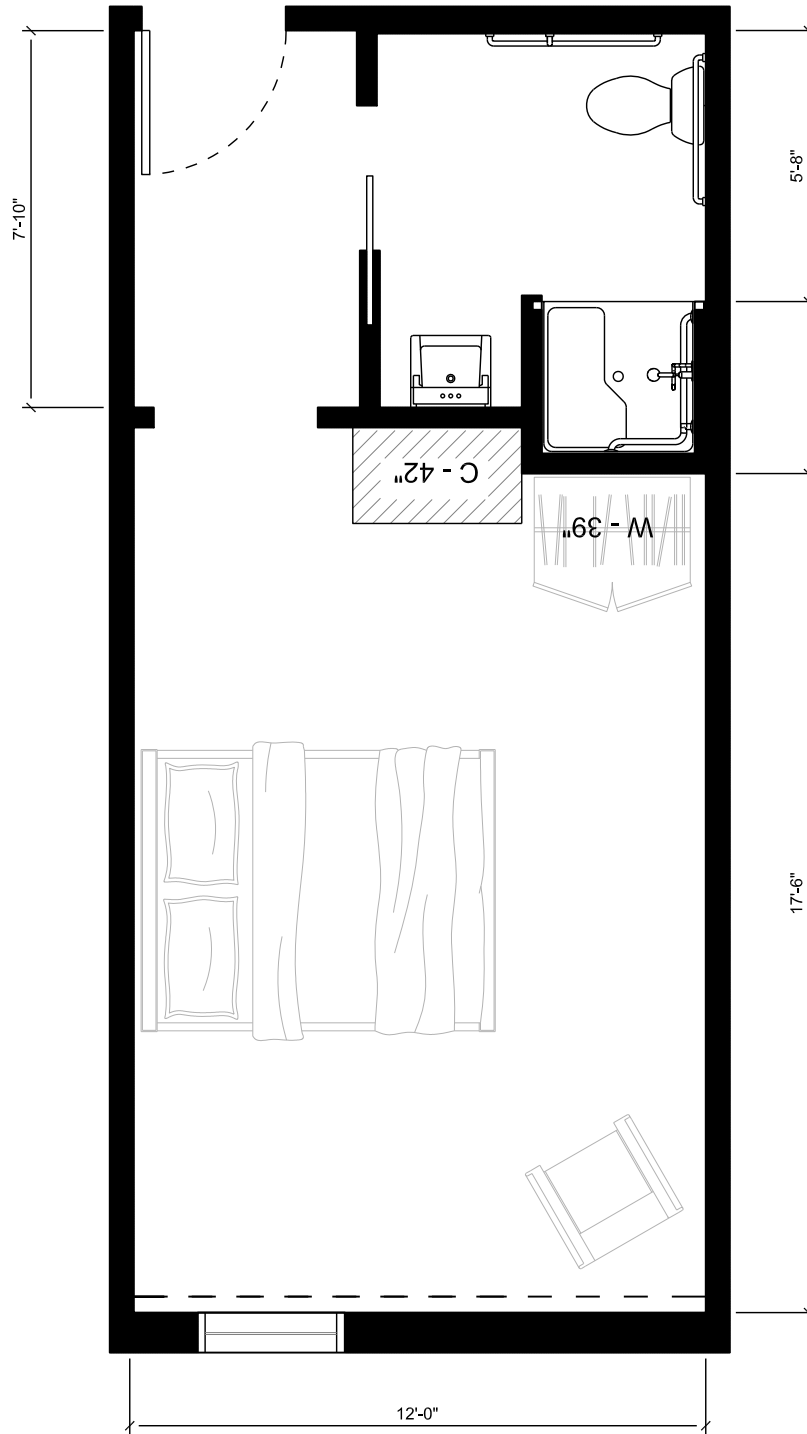

UNIT 102 - FLOOR PLAN (319 USF)


SCALE: 1/4" = 1'-0"

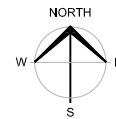


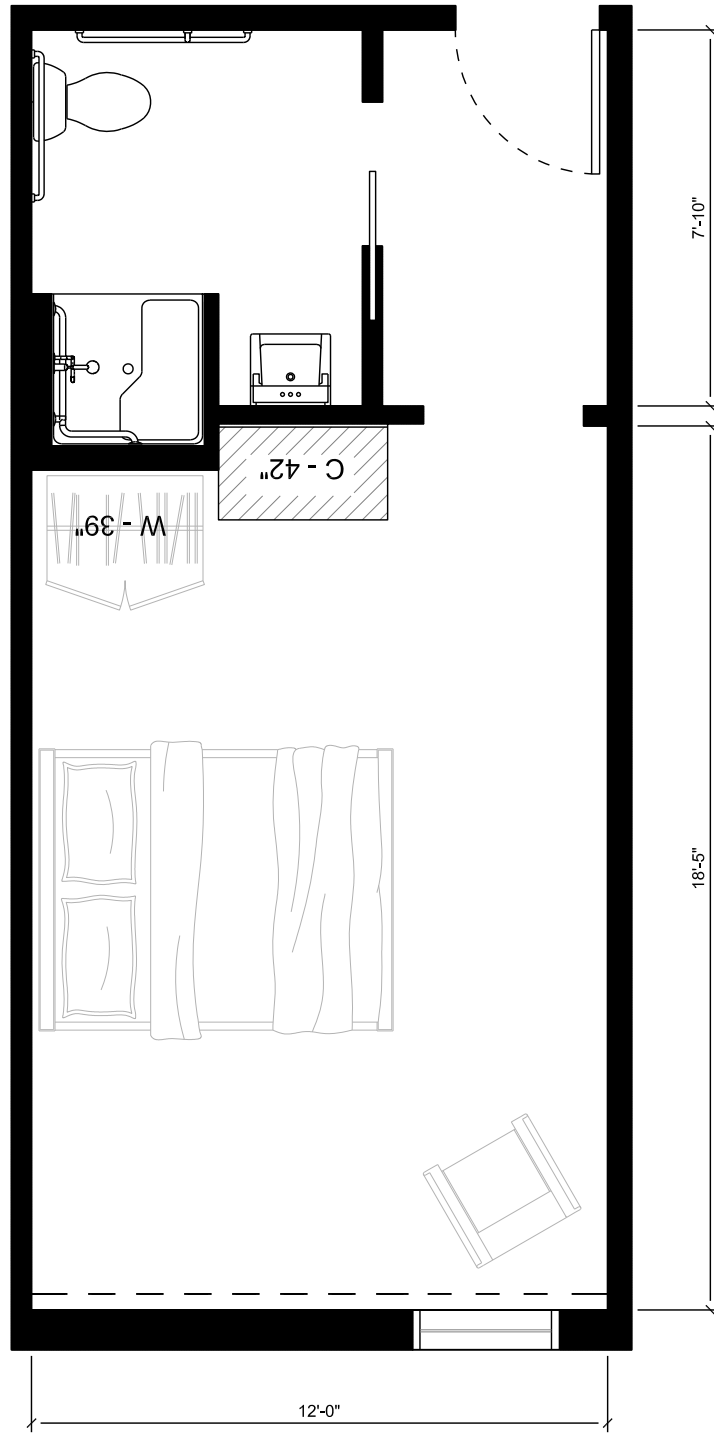

UNIT 103 - FLOOR PLAN (320 USF)


SCALE: 1/4" = 1'-0"

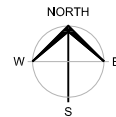


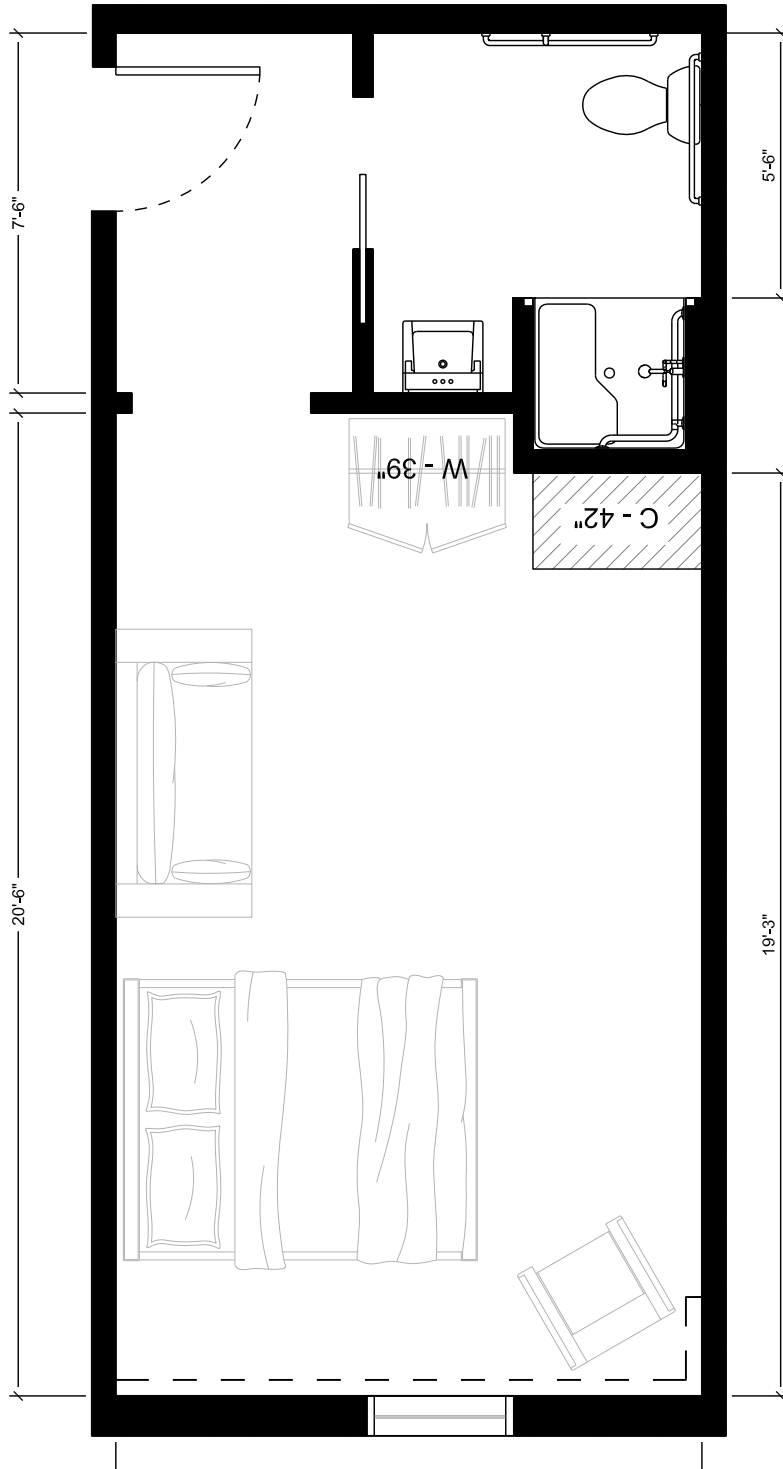


UNIT 104 - FLOOR PLAN (347 USF)

SCALE: 1/4" = 1'-0"

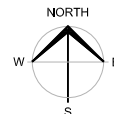


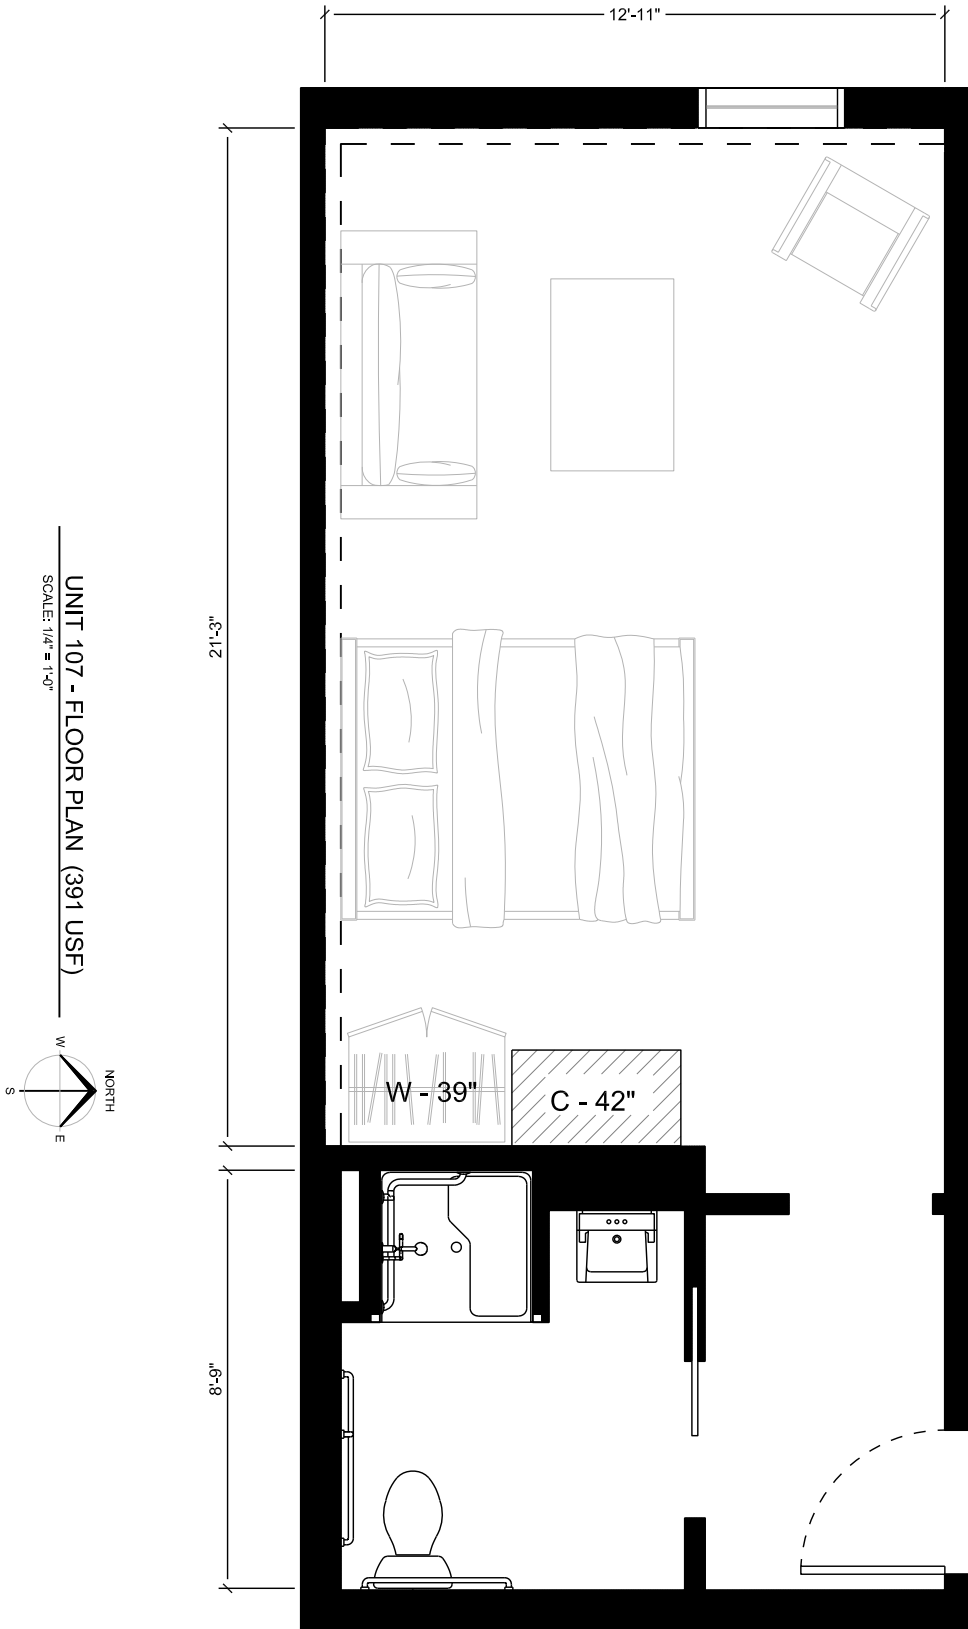


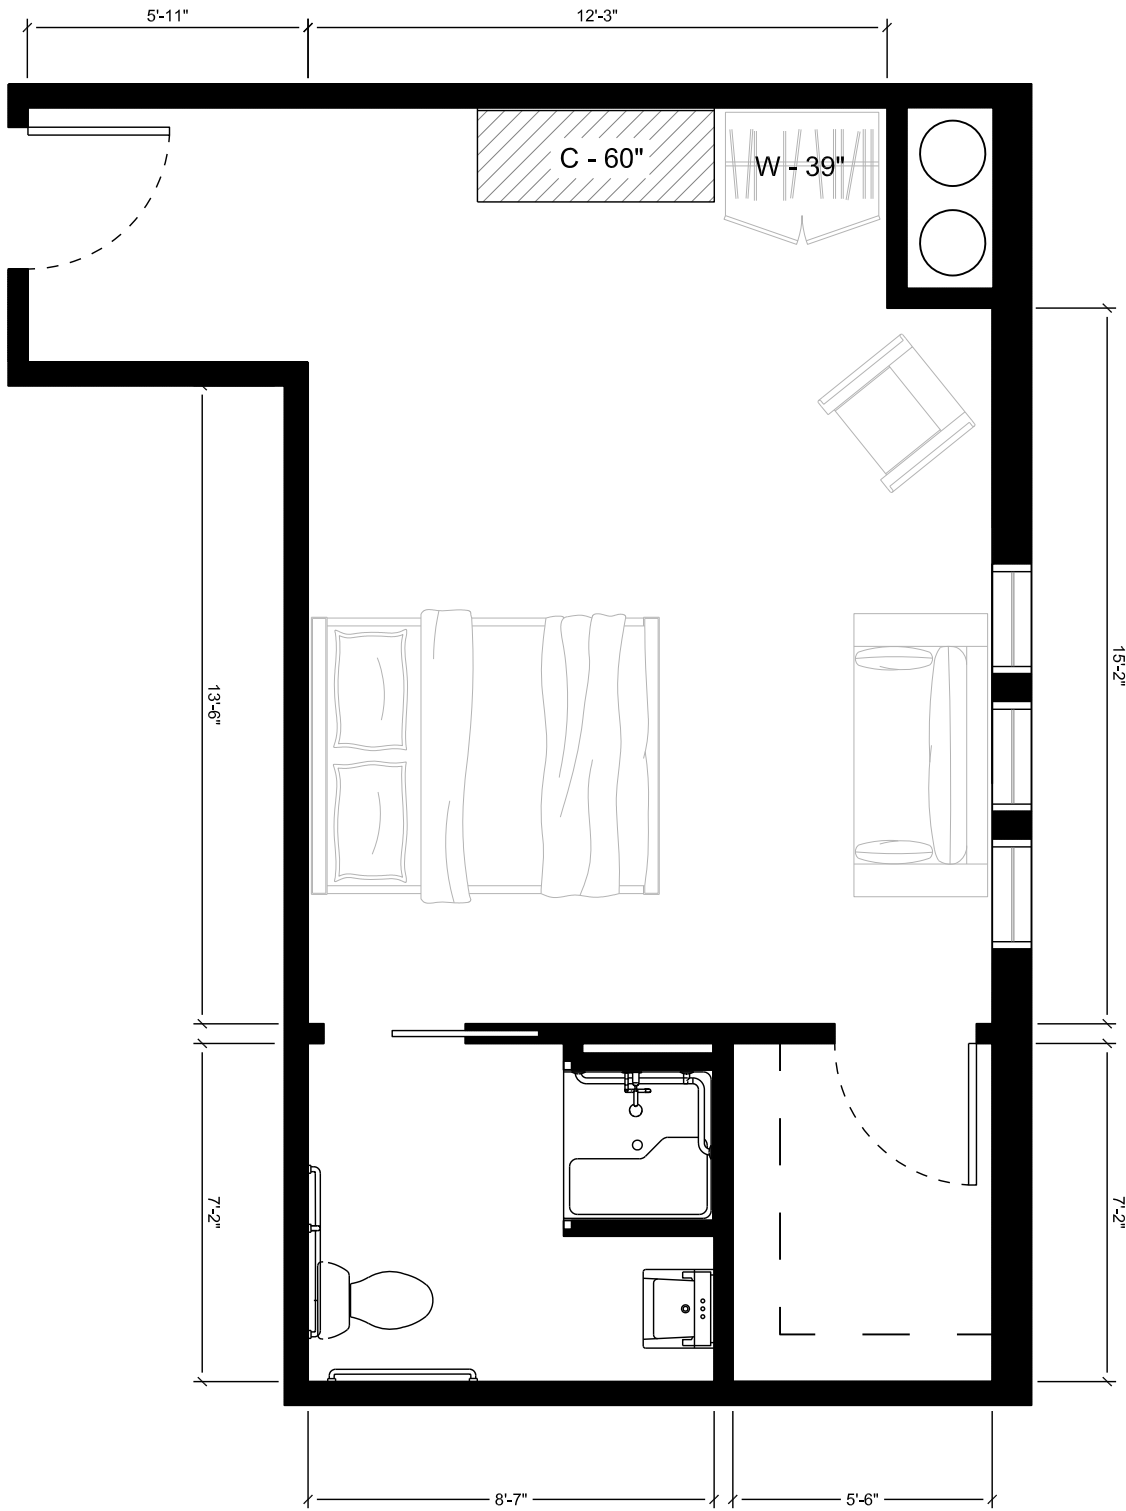

UNIT 201 - FLOOR PLAN (414 USF)


SCALE: 1/4" = 1'-0"

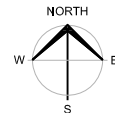


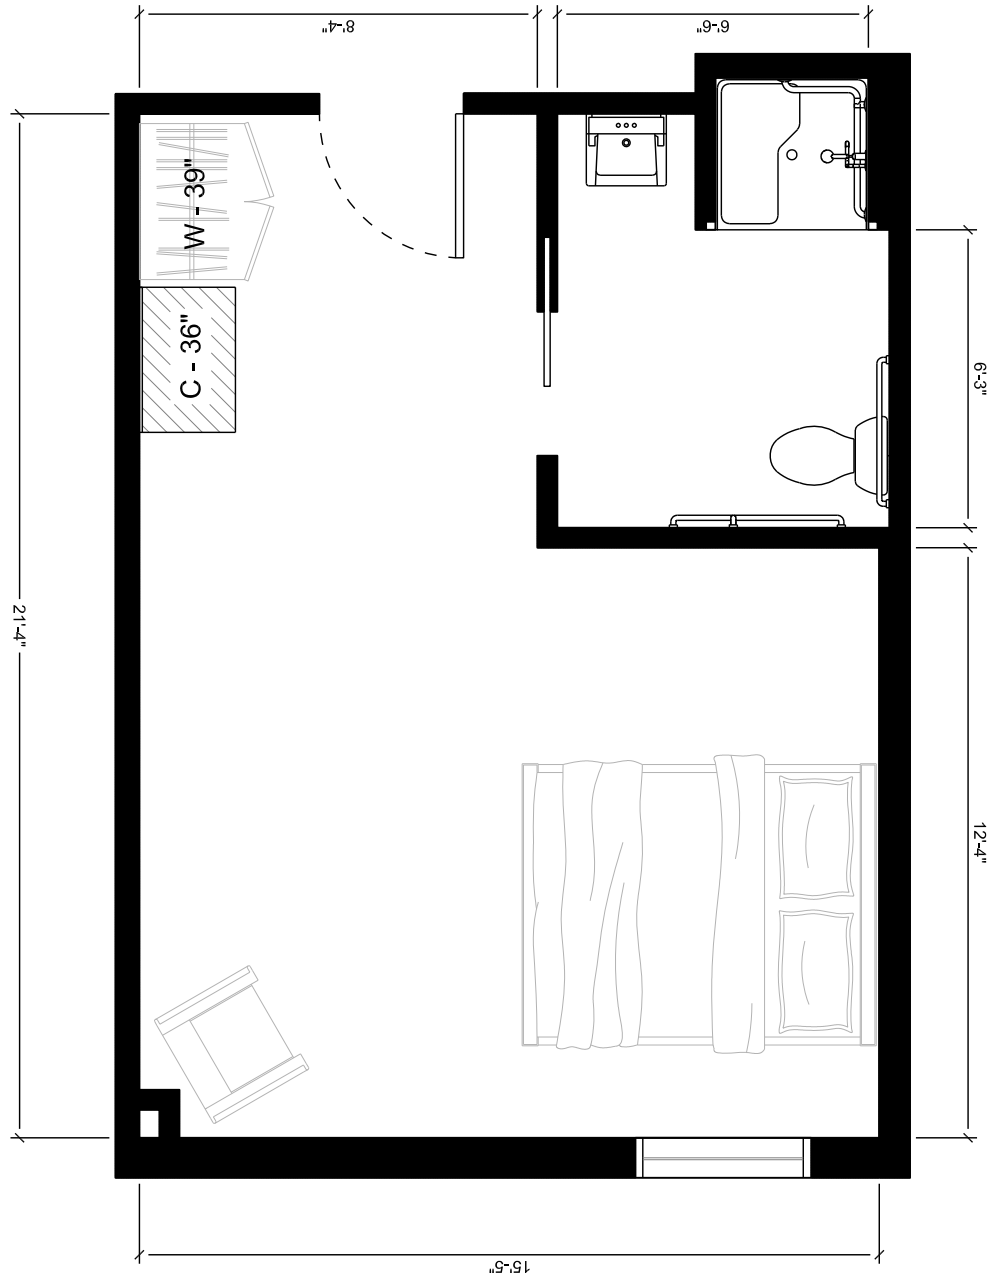


UNIT 202 - FLOOR PLAN (334 USF)

SCALE: 1/4" = 1'-0"

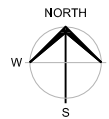


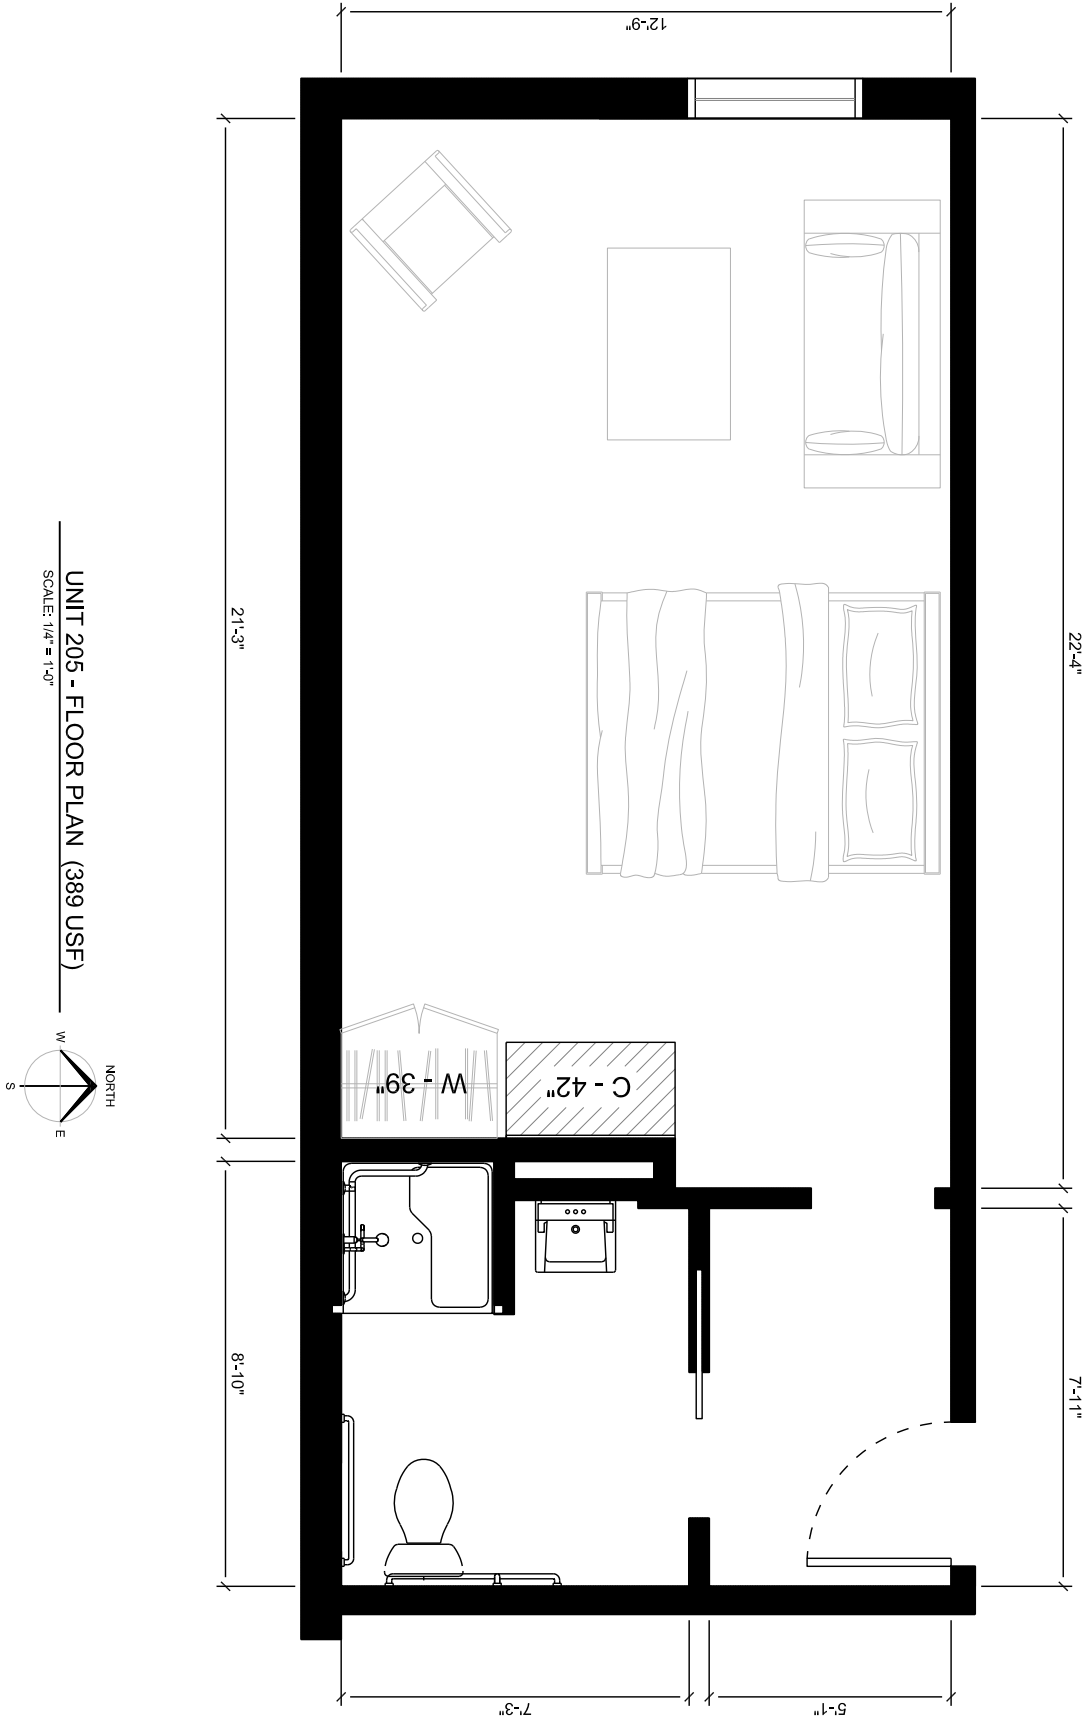


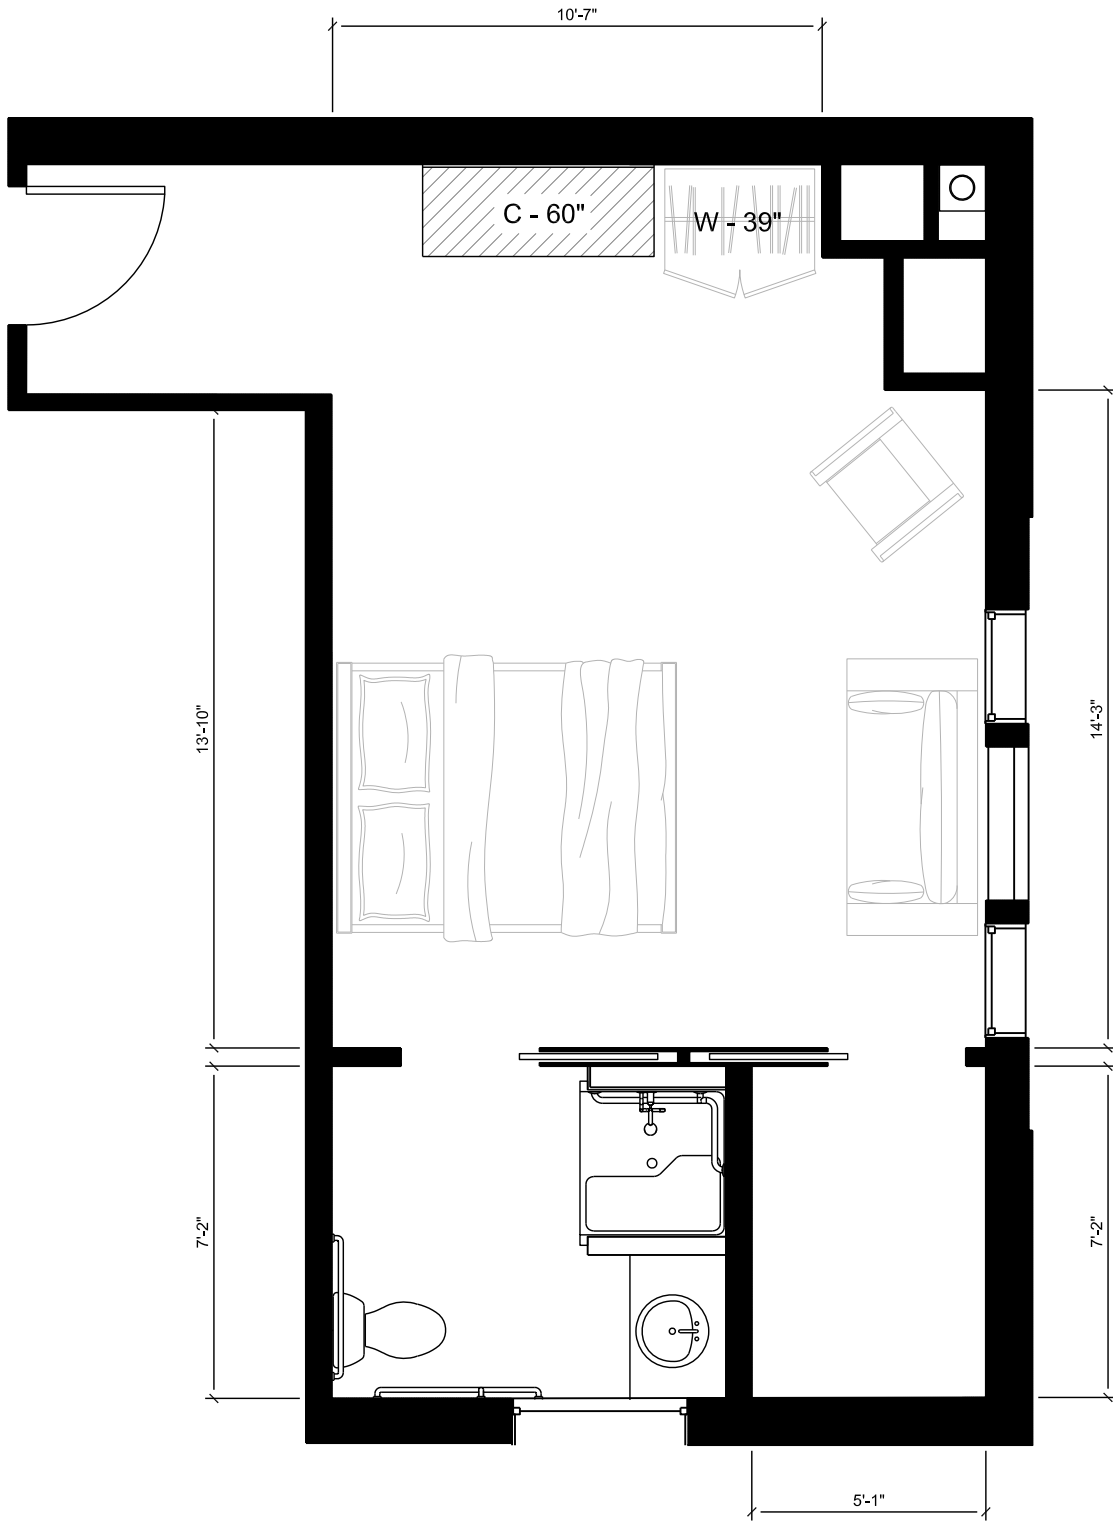

UNIT 301 - FLOOR PLAN (399 USF)


SCALE: 3/16" = 1'-0"

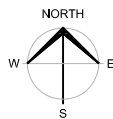


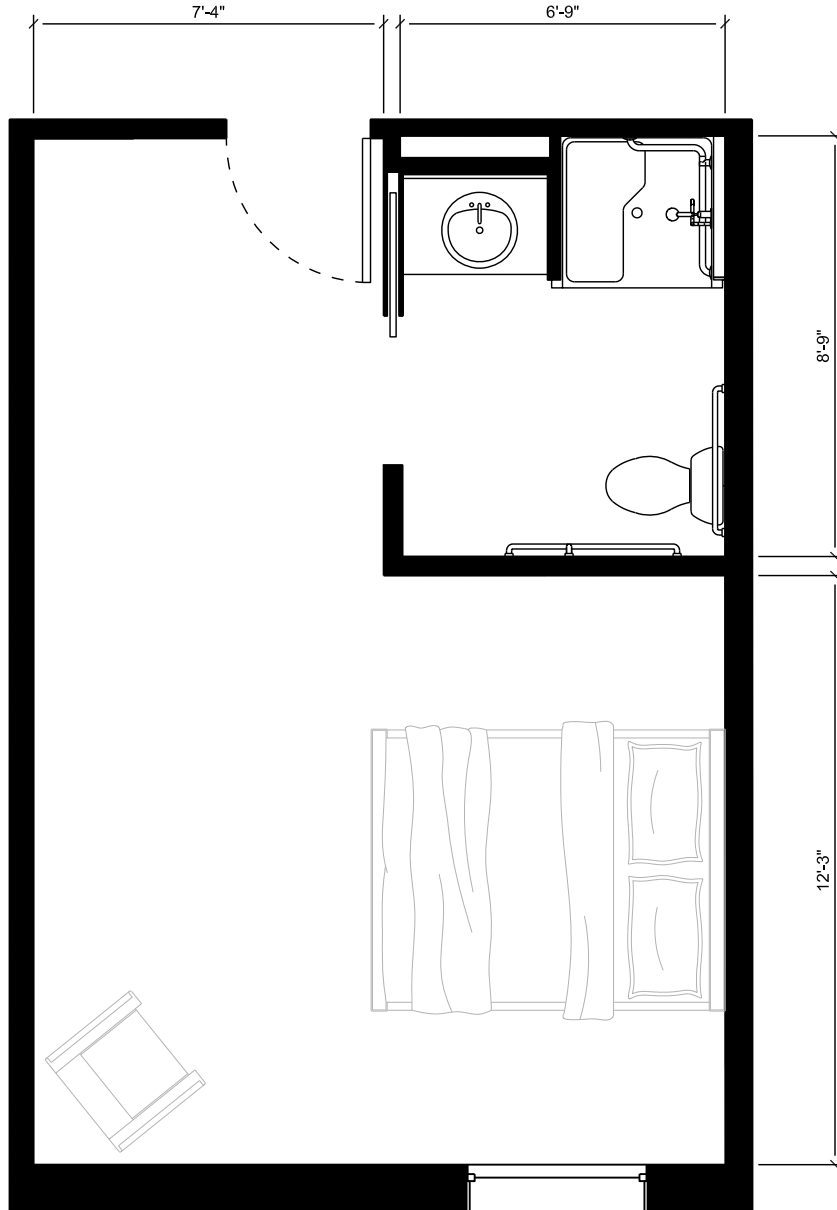

UNIT 308 - FLOOR PLAN (306 USF)


SCALE: 1/4" = 1'-0"

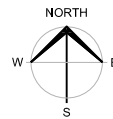


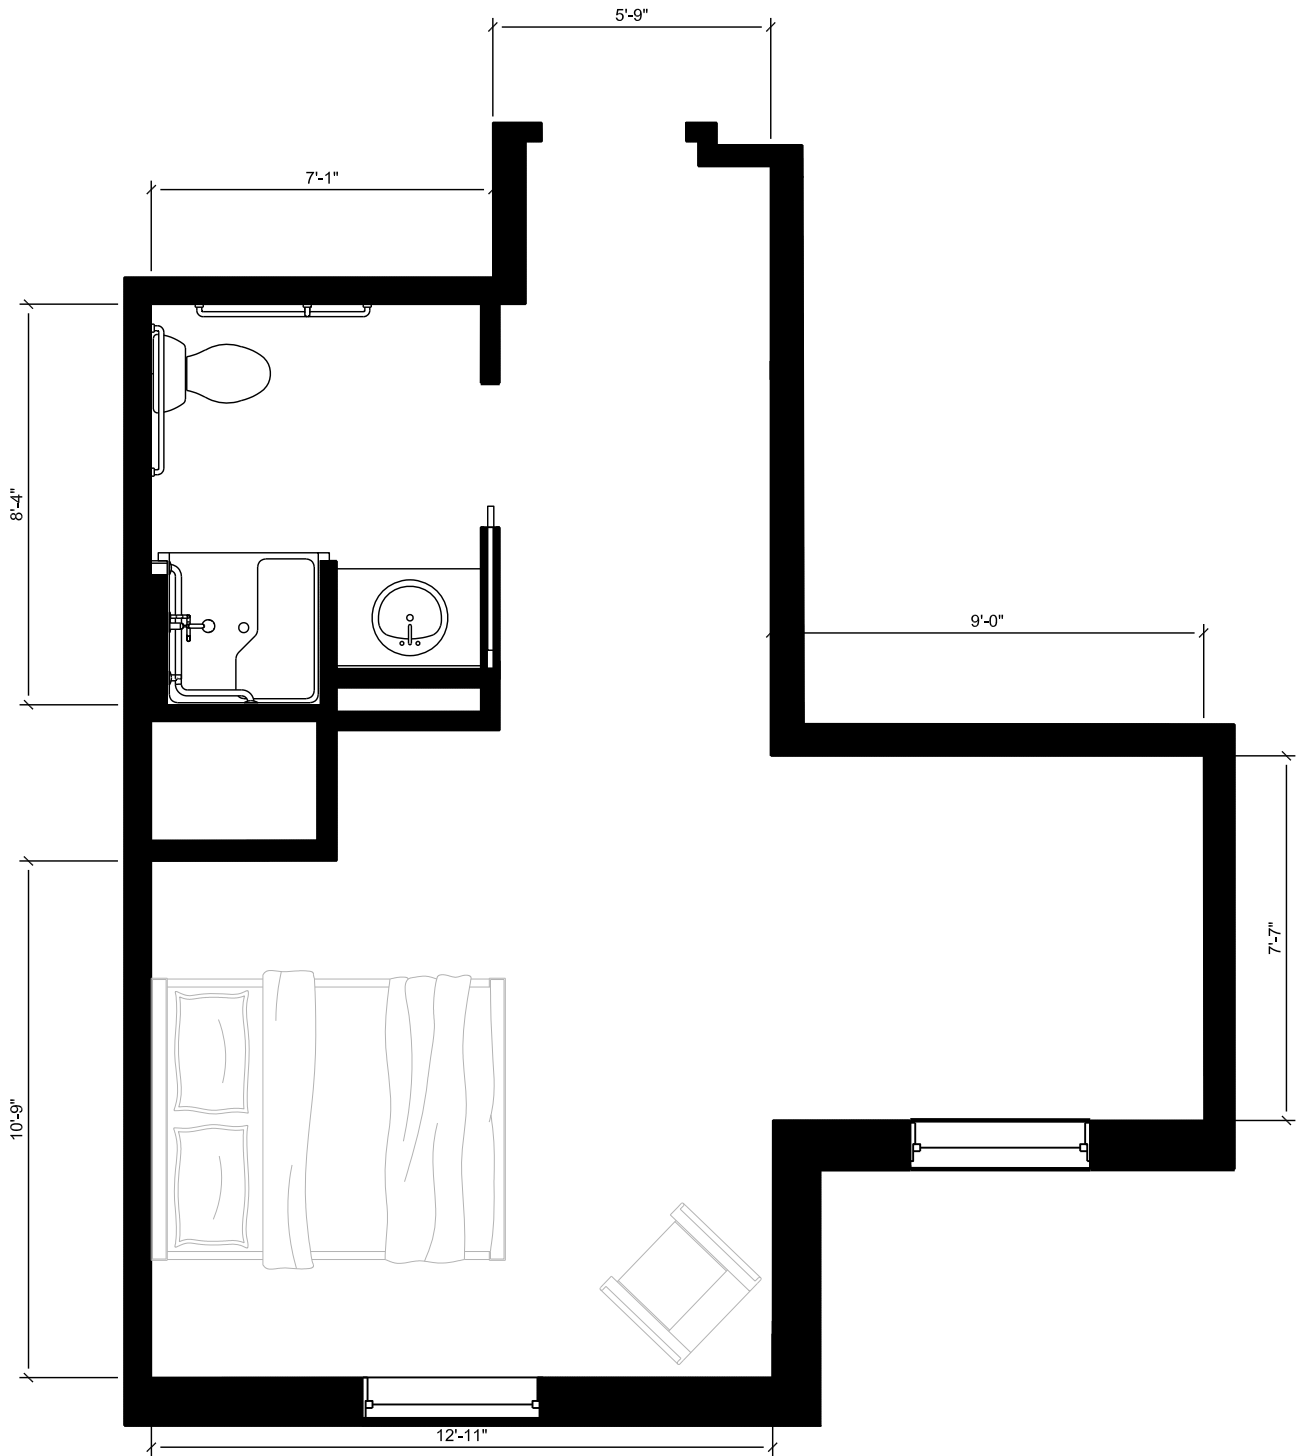

UNIT 309 - FLOOR PLAN (357 USF)


SCALE: 1/4" = 1'-0"

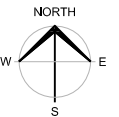


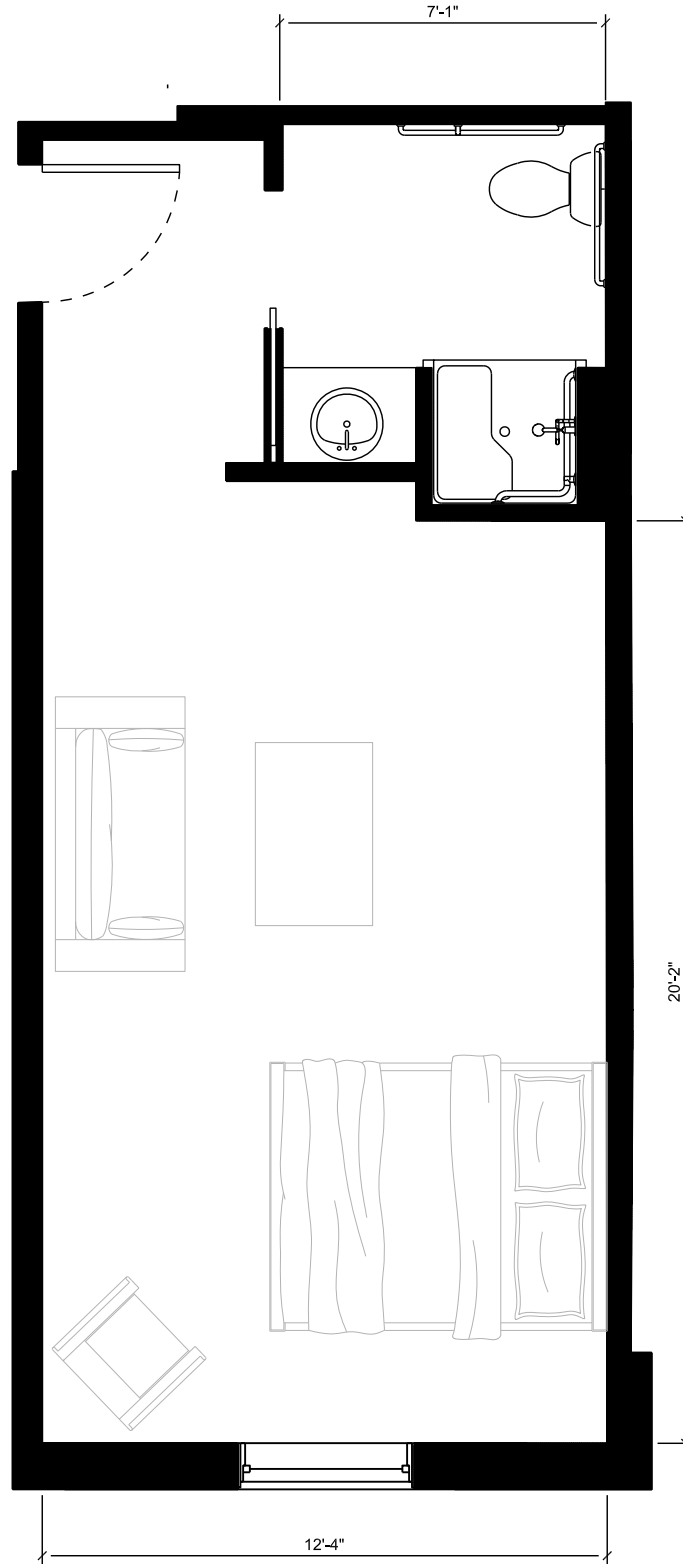


UNIT 310 - FLOOR PLAN (354 USF)

SCALE: 1/4" = 1'-0"

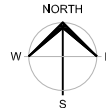

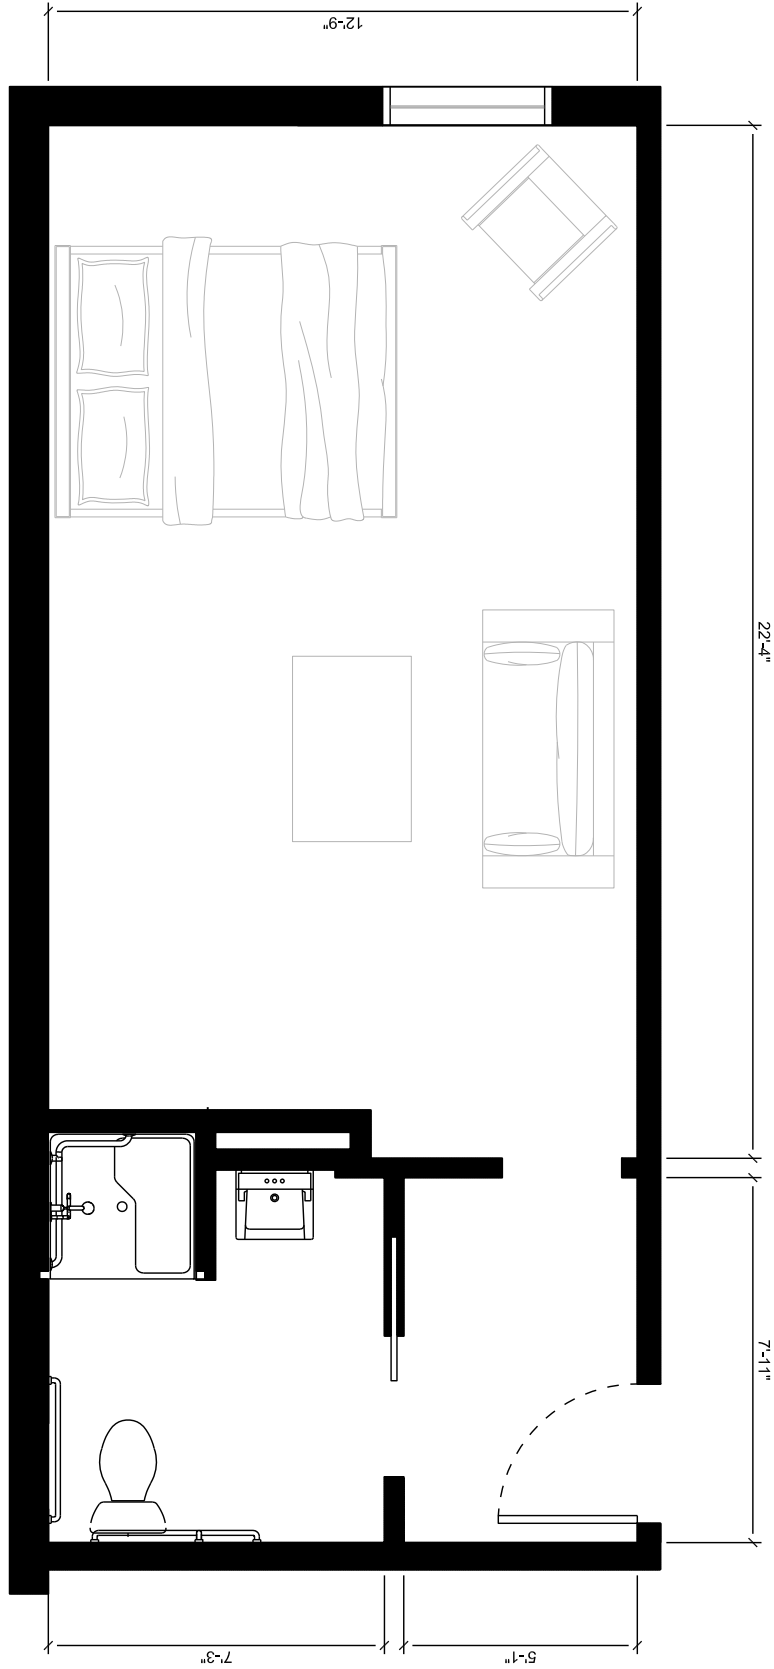

UNIT 313 - FLOOR PLAN (389 USF)  
SCALE: 1/4" = 1'-0"

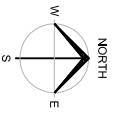



MANOR ON 1ST